

TILTON'S

SUB-DIVISION OF

Lots FOUR and FIVE in BLOCK

THREE

FREEBORN & Co's ADDITION

TO


RED WING.

I hereby certify that this Plat is a true delineation of the Sub-division of Lots No 4 & 5 in Block 3, in Freeborn & Co's Addition as surveyed by me.

S. A. Host
Surveyor
May 15th 1867.

State of Minnesota
County of Goodhue
Office of Register of Deeds
I hereby certify that this Plat was on file in this office on the 16th day of February A.D. 1868.
February 1, 1868. J. B. McLeod
Register of Deeds

Seal of Register of Deeds

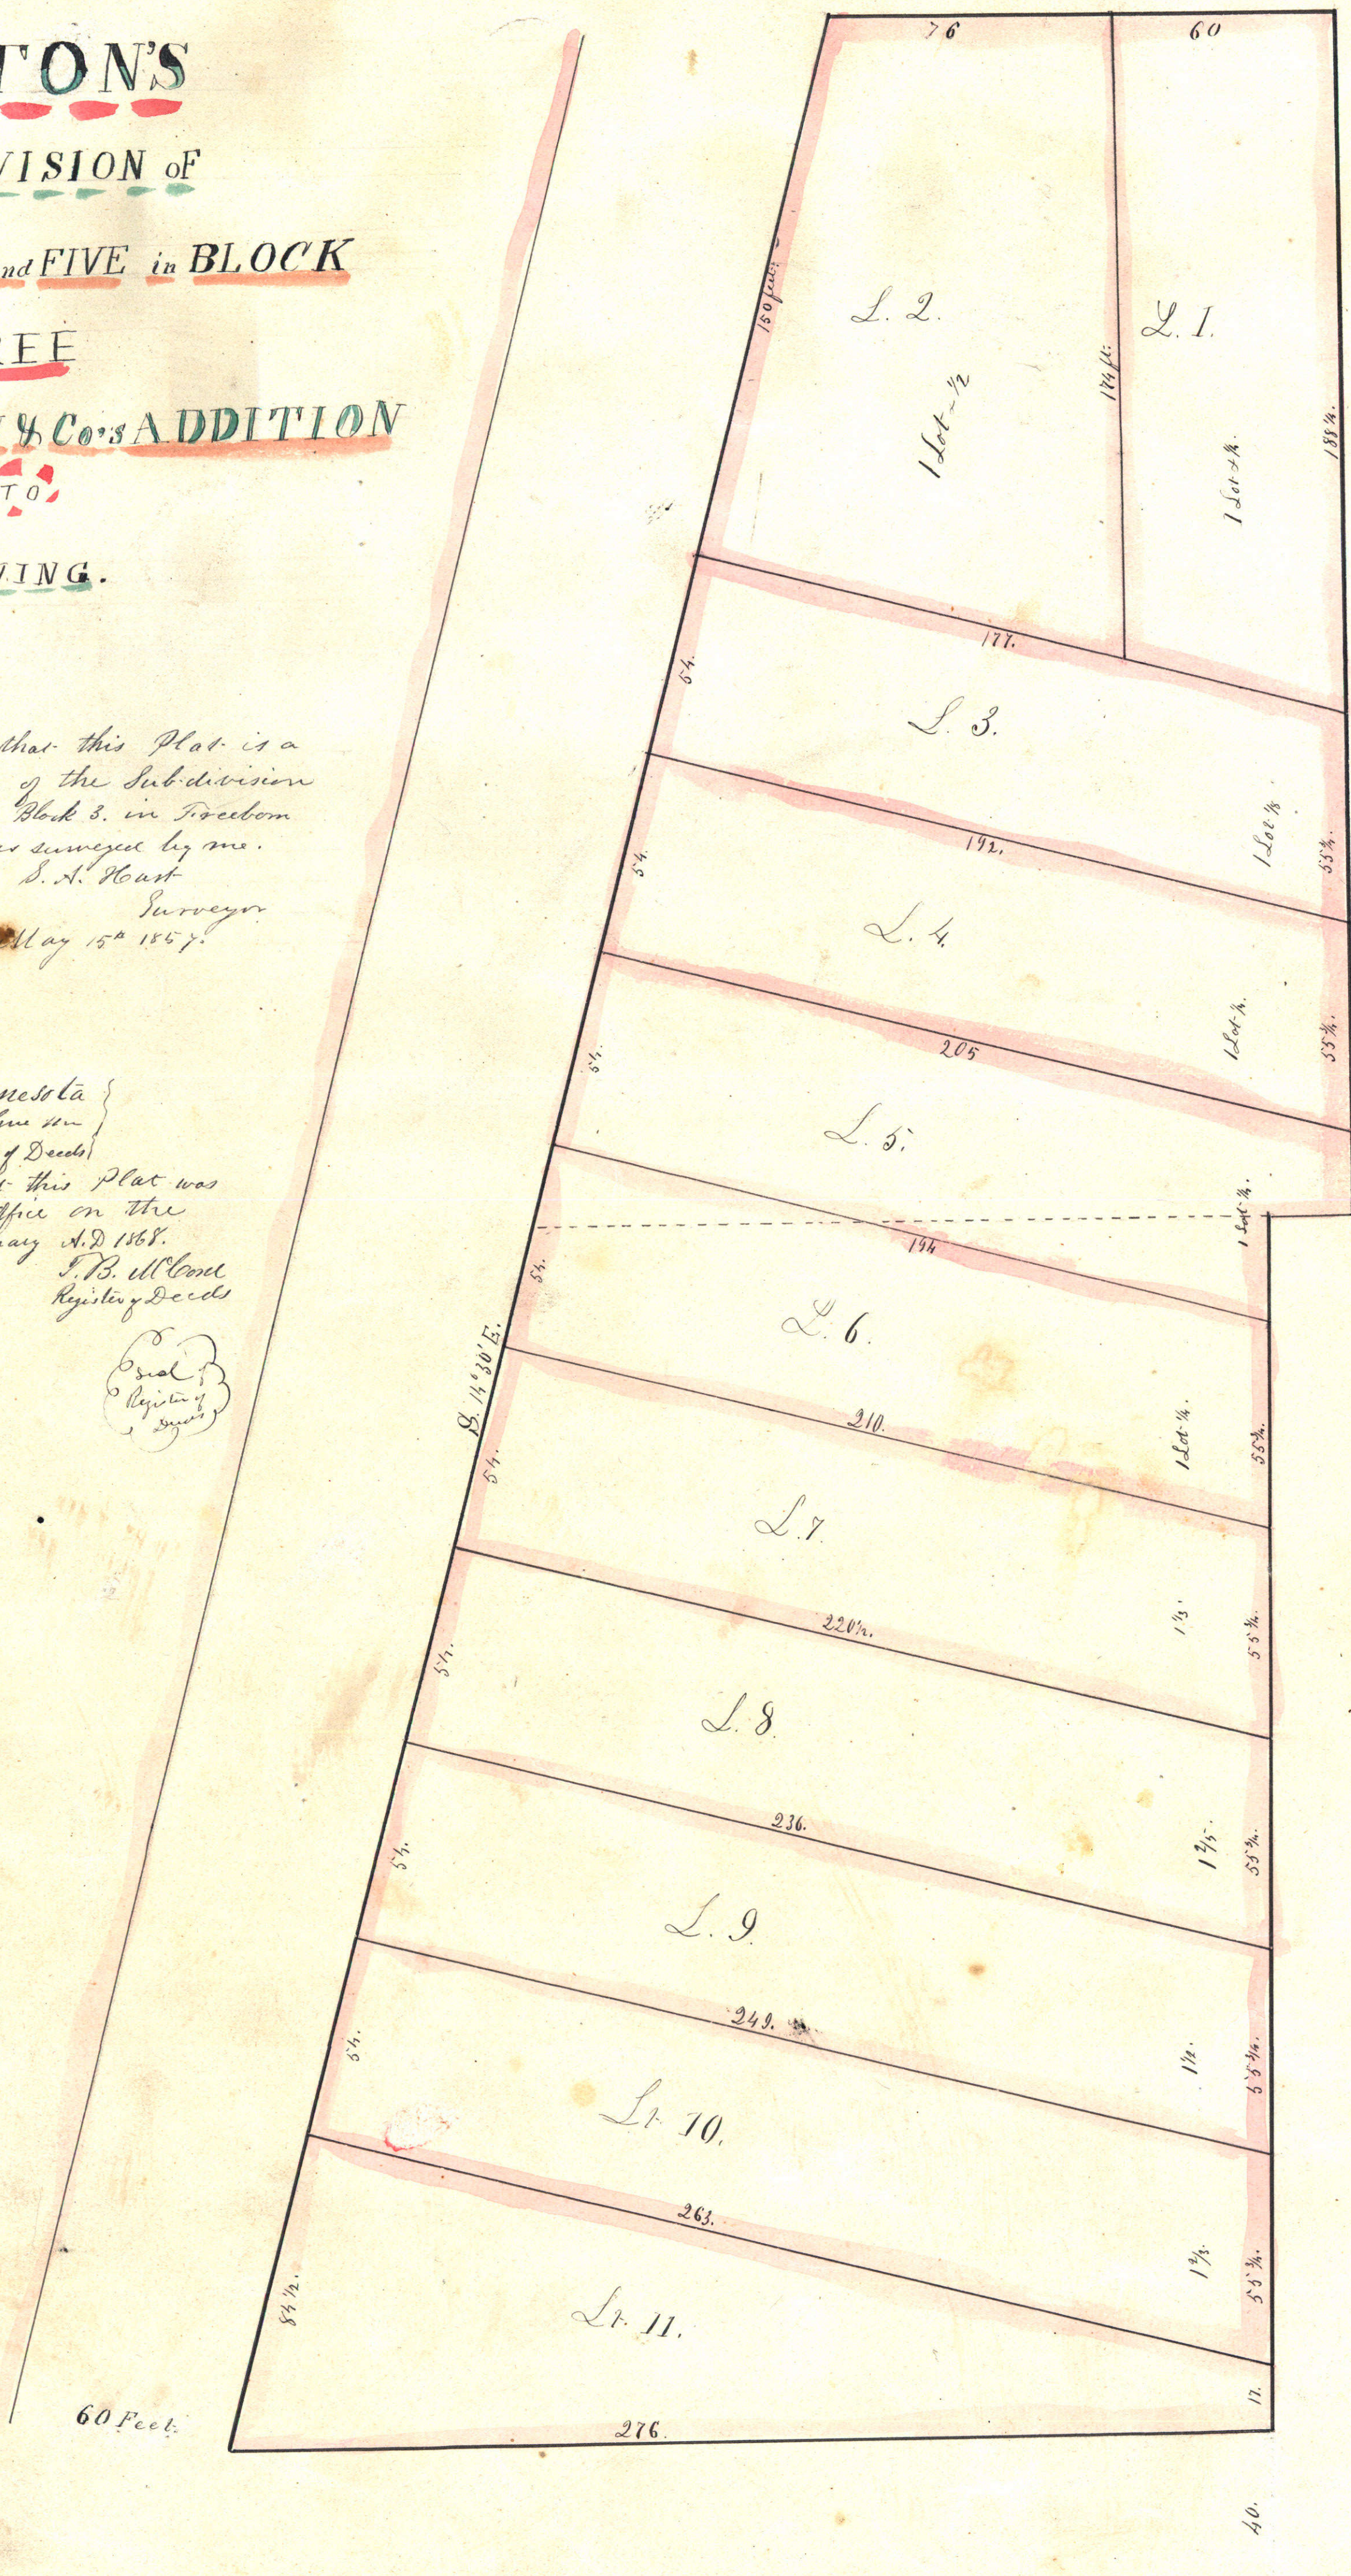

Scale 30 Feet to the inch.

SUBDIVISION


of
LOTS No. 11 and 15 of BLOCK No. ONE

EAST REDWING.

I T. K. Simmons the Proprietor of J. K. Simmons Sub-division of Lots No 11 and 15 in Block No. 1 of East Red Wing do hereby certify that I caused the same to be laid out as hereon shown for town purposes.
In presence of Thos. K. Simmons
C. H. Burdett
Martin S. Chandler

State of Minnesota
County of Goodhue
On this 10th day of July A.D. 1868 before me personally appeared T. K. Simmons and acknowledge that he executed the above for the uses and purposes expressed.
Robt Deakin
Judge of Probate
Goodhue Co. Minn.

Seal of Probate Court

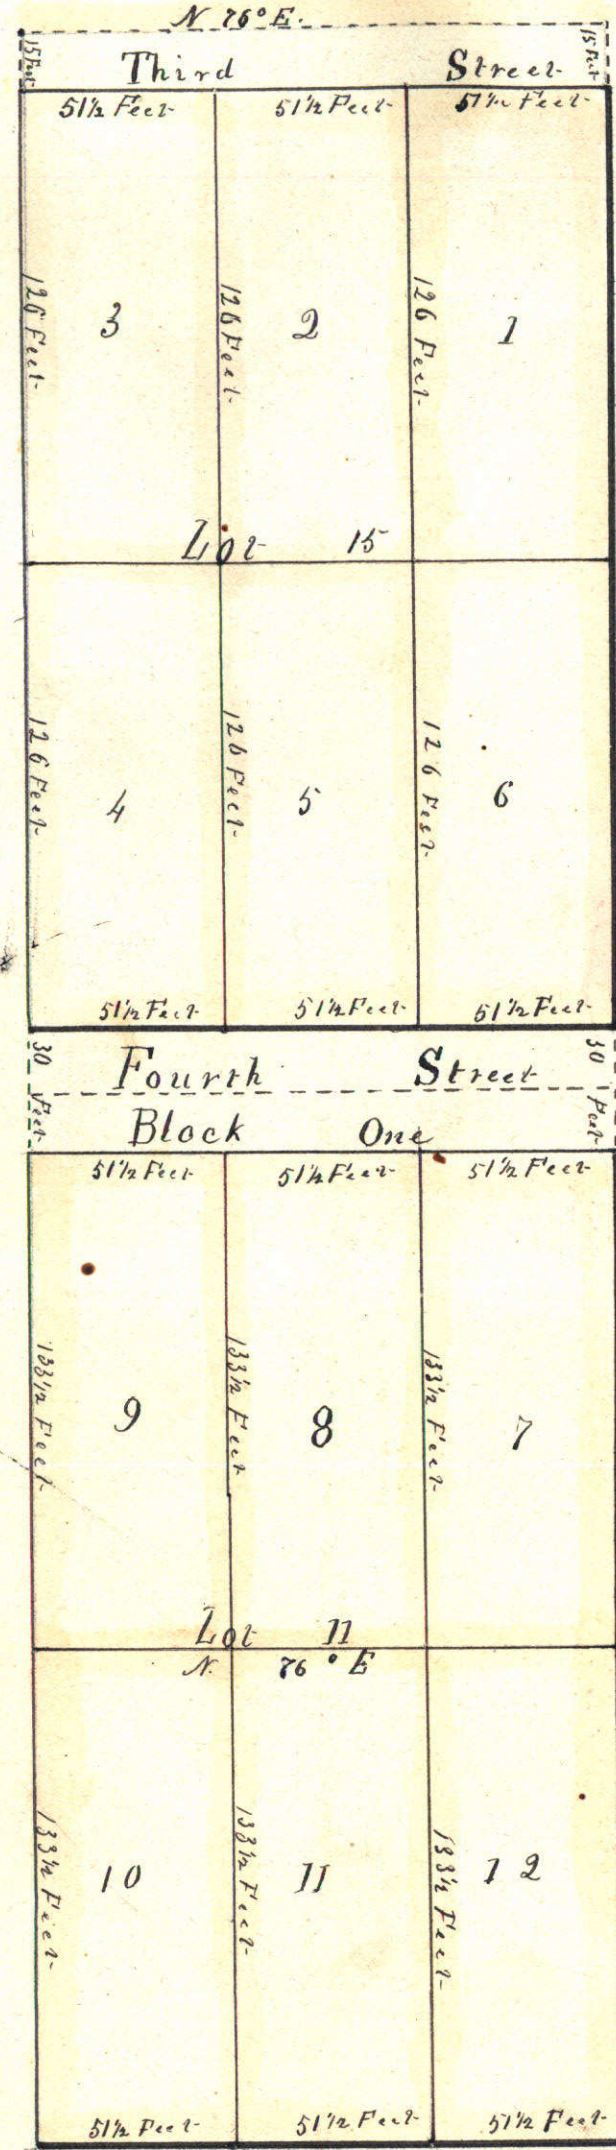

True Meridian
Magnetic Variation 10° East

Scale 50 Feet to the inch.

I hereby certify that this is a true Plat of Sub-division of Lots No. 11 and 15 of Block No. One in East Red Wing as surveyed by me
June 2nd A.D. 1868

Stephen A. Host
Surveyor.

Office of Register of Deeds
Goodhue Co. Minn.

I hereby certify that the within Plat was filed in this office on the 11th day of July A.D. 1868 at 8 o'clock A.M.

J. B. McLeod
Reg. of Deeds
By C. H. Burdett
Deputy

Transferred July 10, 1868
Treas. Paid J. F. McLeod
Co. A. Auditor
Pr. F. Jones Deputy

Seal of Register of Deeds