


HERBERT'S SUB-DIVISION.

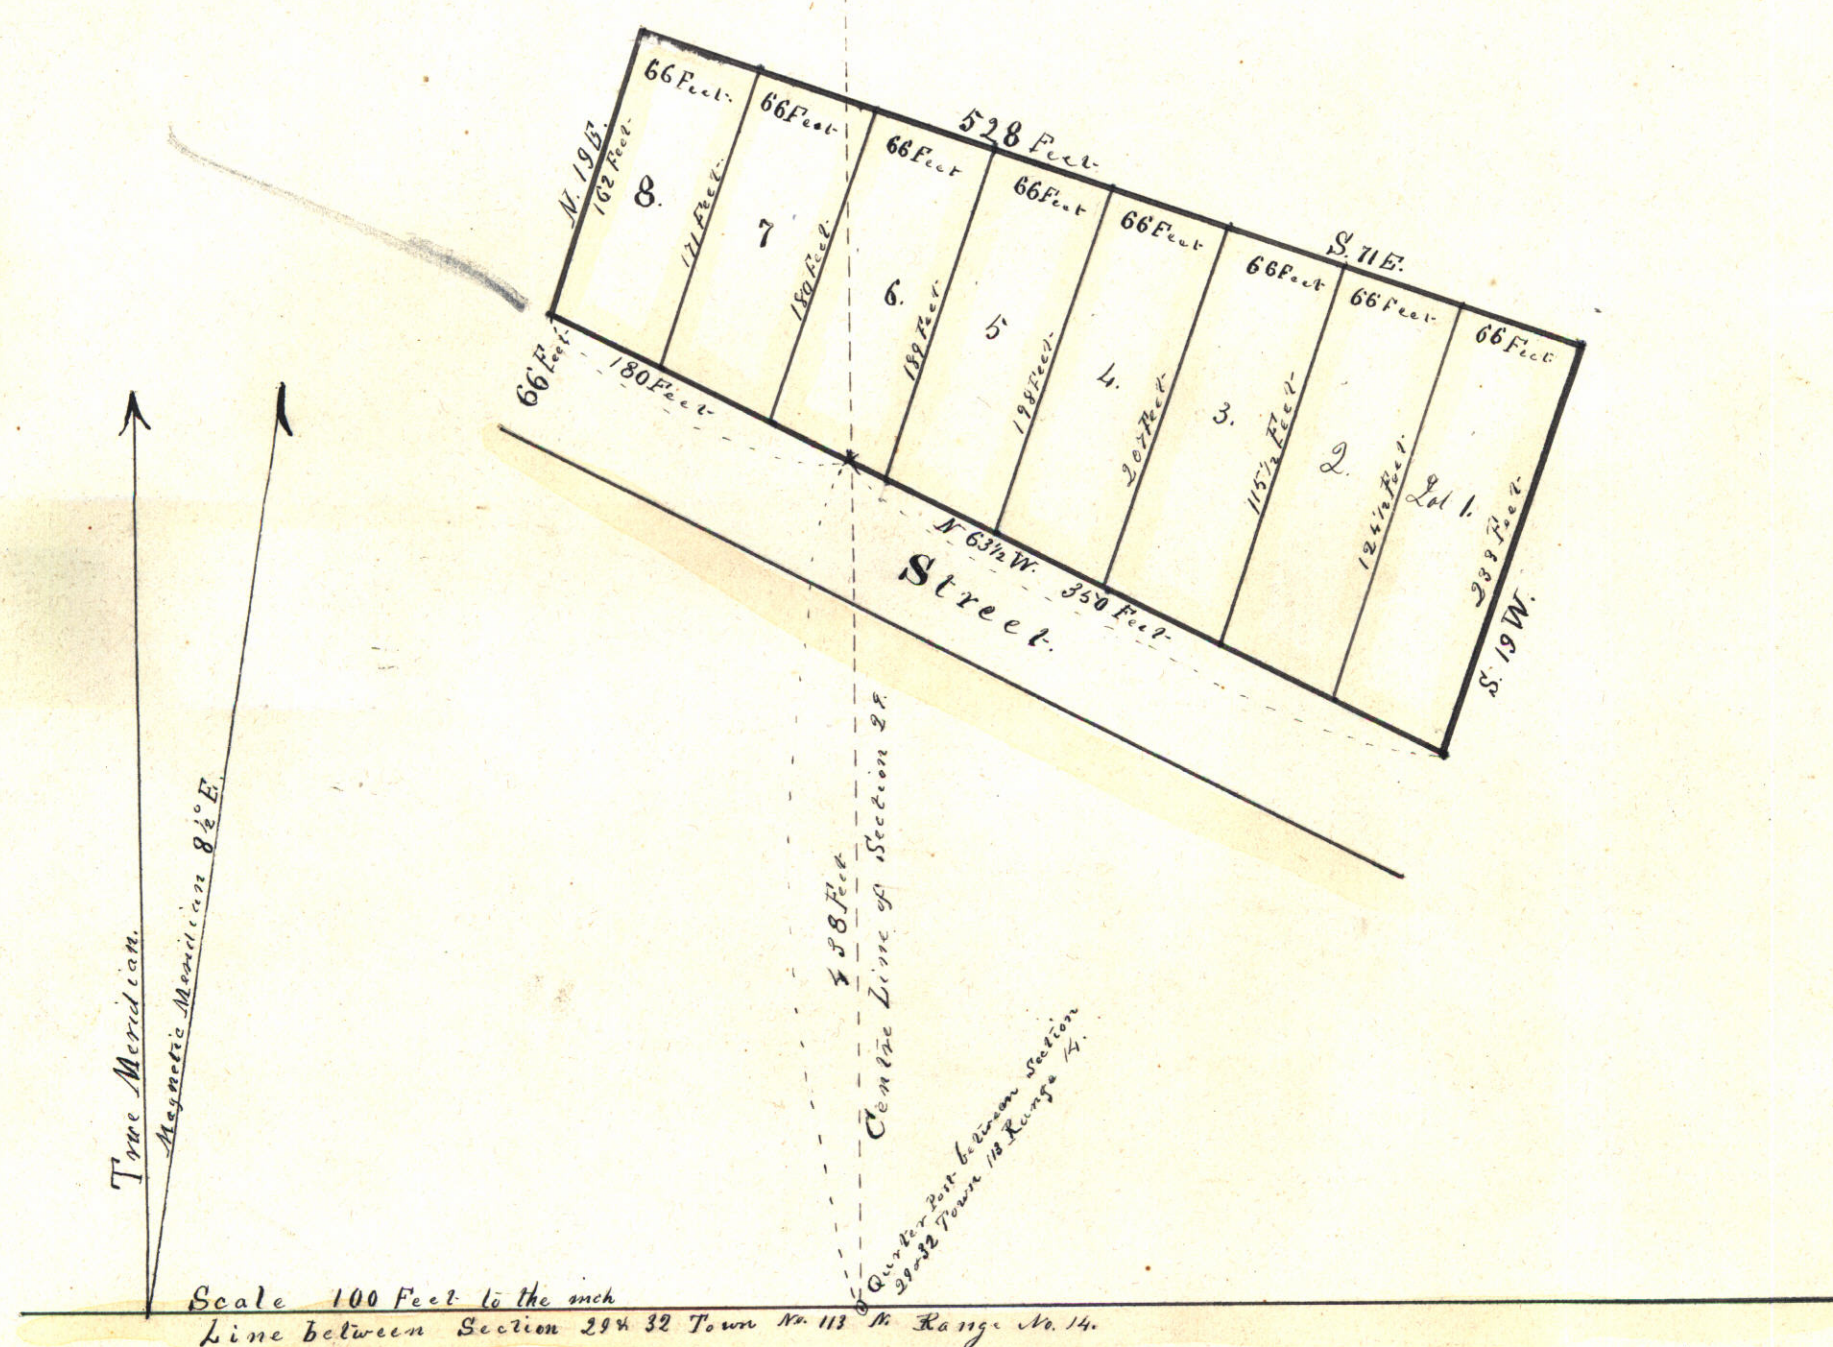



I hereby certify that this is a correct Plat of the above named Sub-division as surveyed by me April 16th A.D. 1868

Stephen A. West
Surveyor.

We Alvin Herbert and Nancy L. Herbert his wife in right of said Nancy L. certify that we are the proprietors of the above described Herbert's Sub-division of Out-Lots in the City of Red Wing and that we caused the same to be laid out as herein plotted for Town purposes, in said City in Goodhue County Minn. Dated at Red Wing, May 4th 1868

In Presence of
W. C. Milliston
W. E. Hall

Alvin Herbert Seal
Nancy L. Herbert Seal

State of Minnesota }
County of Goodhue } On this 4th day of May 1868 personally came before me Alvin Herbert and Nancy L. Herbert the signers and Sealers of the foregoing certificate and acknowledged that they executed the same for the purposes therein mentioned

W. C. Milliston
Notary Public
Goodhue Co. Minn.


Office of Register of Deeds
Goodhue Co. Minn.

I hereby certify that the within Plat of Herbert's Sub-division was filed in this office for record on the 20th day of May A.D. 1868 at 8:30 o'clock A.M.

Register of Deeds
By C. H. Basworth
Deputy.

Transfer Note, Pages paid on the Papers described in the within Plat May 4th 1868
S. J. Millard
Recorder

KELTON'S SUBDIVISION.

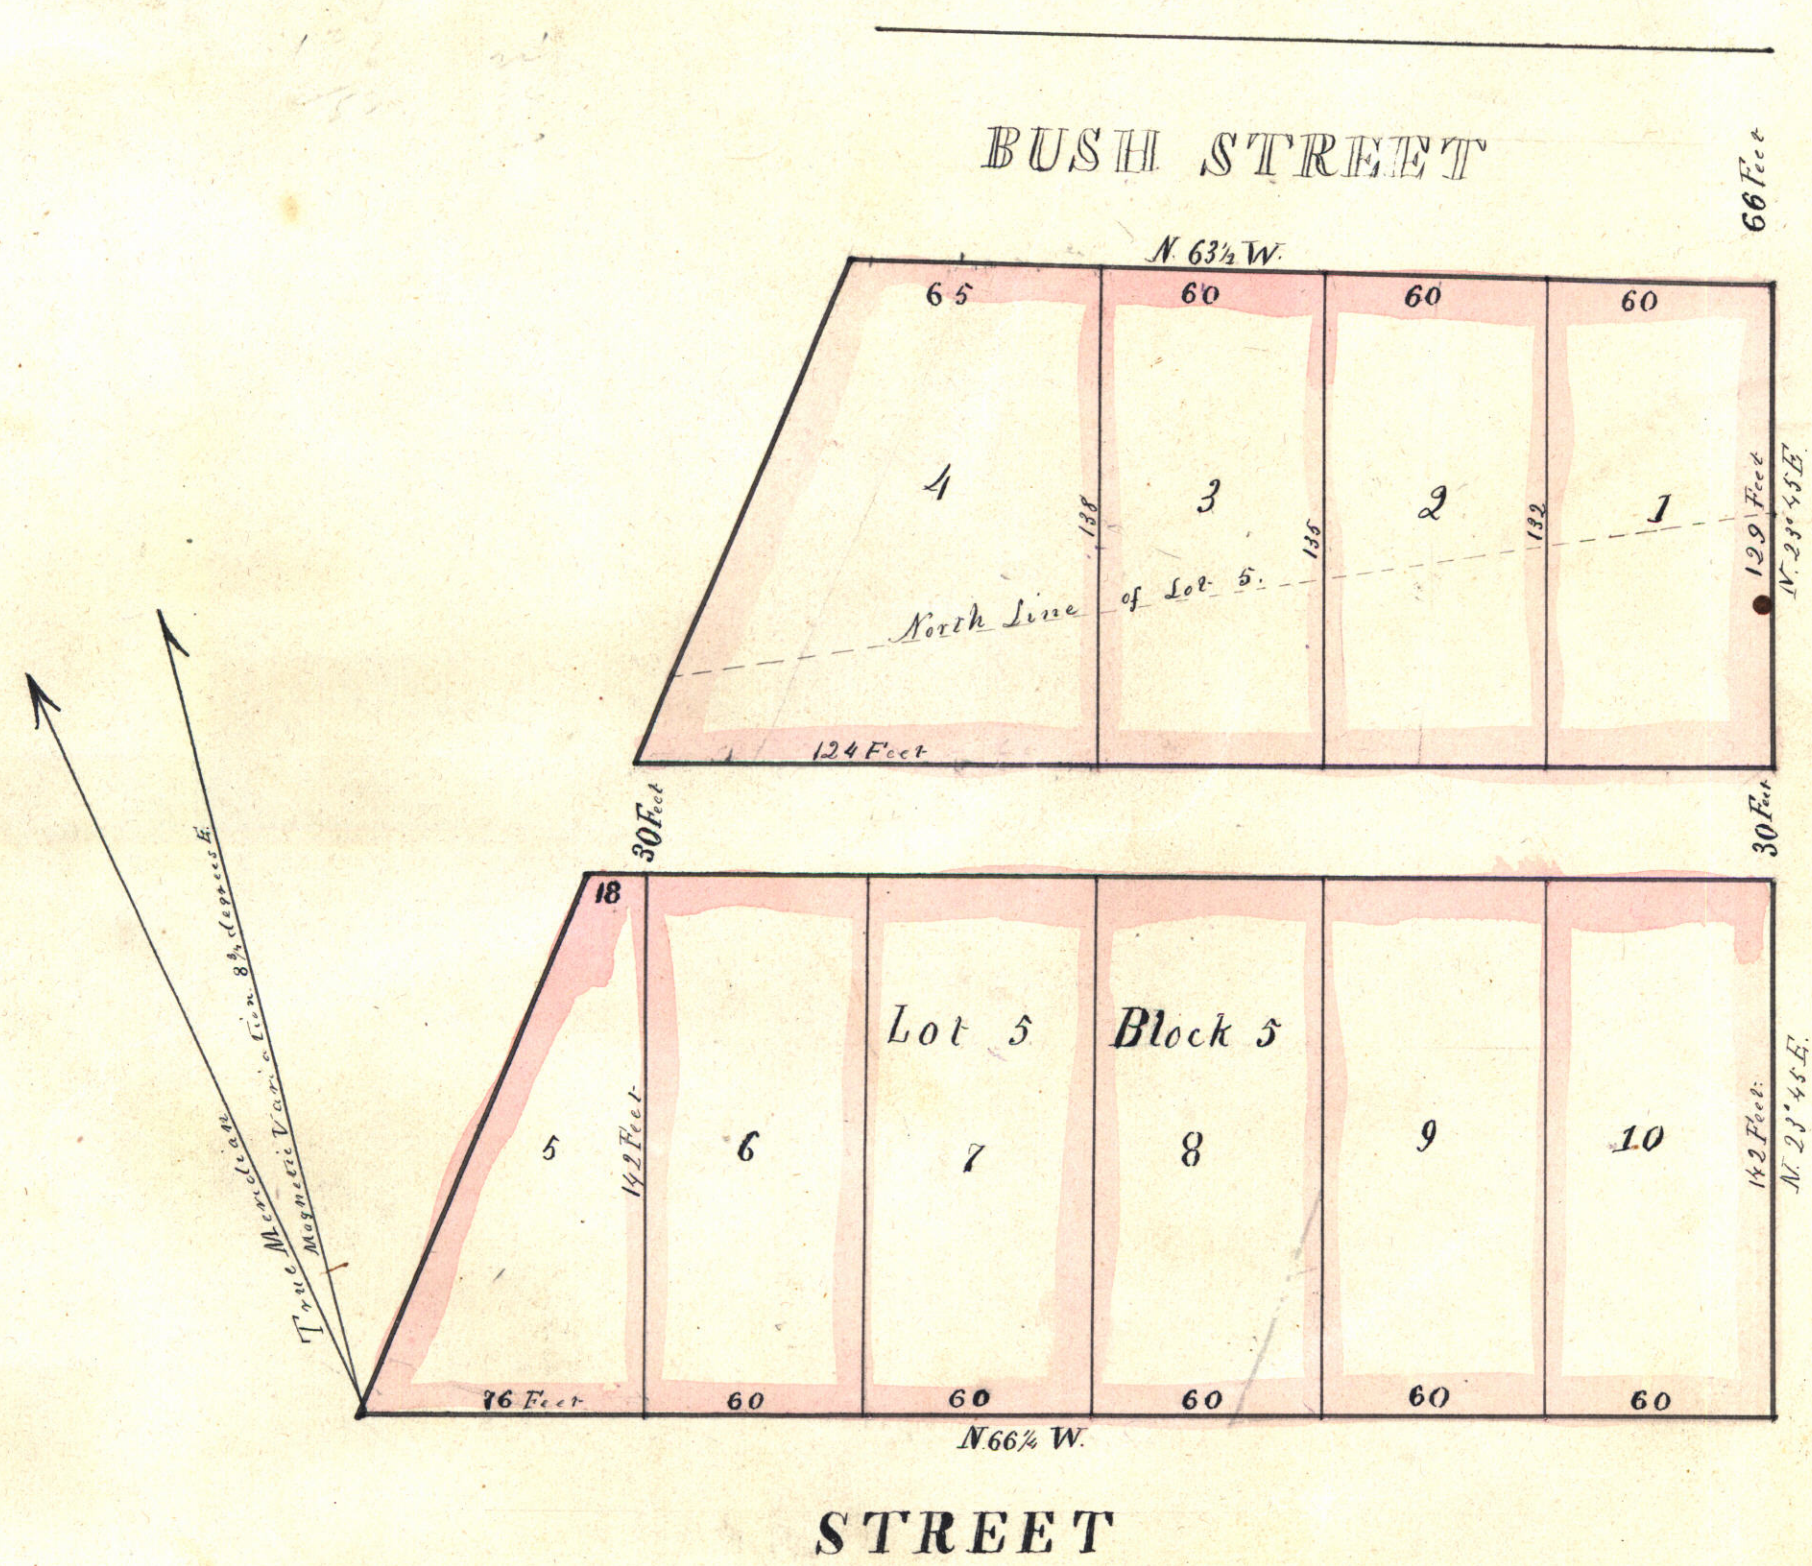

I C. W. Kelton hereby certify that I am the Proprietor of C. W. Kelton's Sub-Division of Lot 5 of Block 5 of Spates & Co's Out-Lots to Red Wing and the land lying northward of said Lot 5 and South of Bush Street as surveyed by S. A. West October 12th 1867. Dated this 20th day of November A.D. 1867

In Presence of
T. B. McConel
C. H. Basworth

Cordell W. Kelton

State of Minnesota }
County of Goodhue } On this 20th day of November A.D. 1867 personally came before me C. W. Kelton the signer and Sealers of the foregoing certificate and acknowledged that he executed the same for the uses and purposes therein expressed

T. B. McConel
Register of Deeds
Goodhue Co. Minn.

I hereby certify that this is a true Plat of Kelton's Sub-division of Lot 5 of Block 5 of Spates & Co's Out-Lots to Red Wing and the land lying northward of said Lot 5 and South of Bush Street as surveyed by me October 12th A.D. 1867.

S. A. West
Surveyor.

Office of Register of Deeds
Goodhue Co. Minn.

I hereby certify that the within Plat was filed in this office for record on the 20th day of November A.D. 1867 at 5 o'clock P.M.

T. B. McConel
Register
By C. H. Basworth
Deputy.

State of Minnesota }
County of Goodhue } Office of Register of Deeds

I certify that this Plat was on file in this office on the 20th day of February A.D. 1868
February 7th 1868 T. B. McConel
Register of Deeds.

Transferred Nov 20 1867

Papers paid
S. J. Millard
Co. Clerk
for 75 cents
Deputy.

Seal
of
Register of Deeds

Seal
of
Register of Deeds