


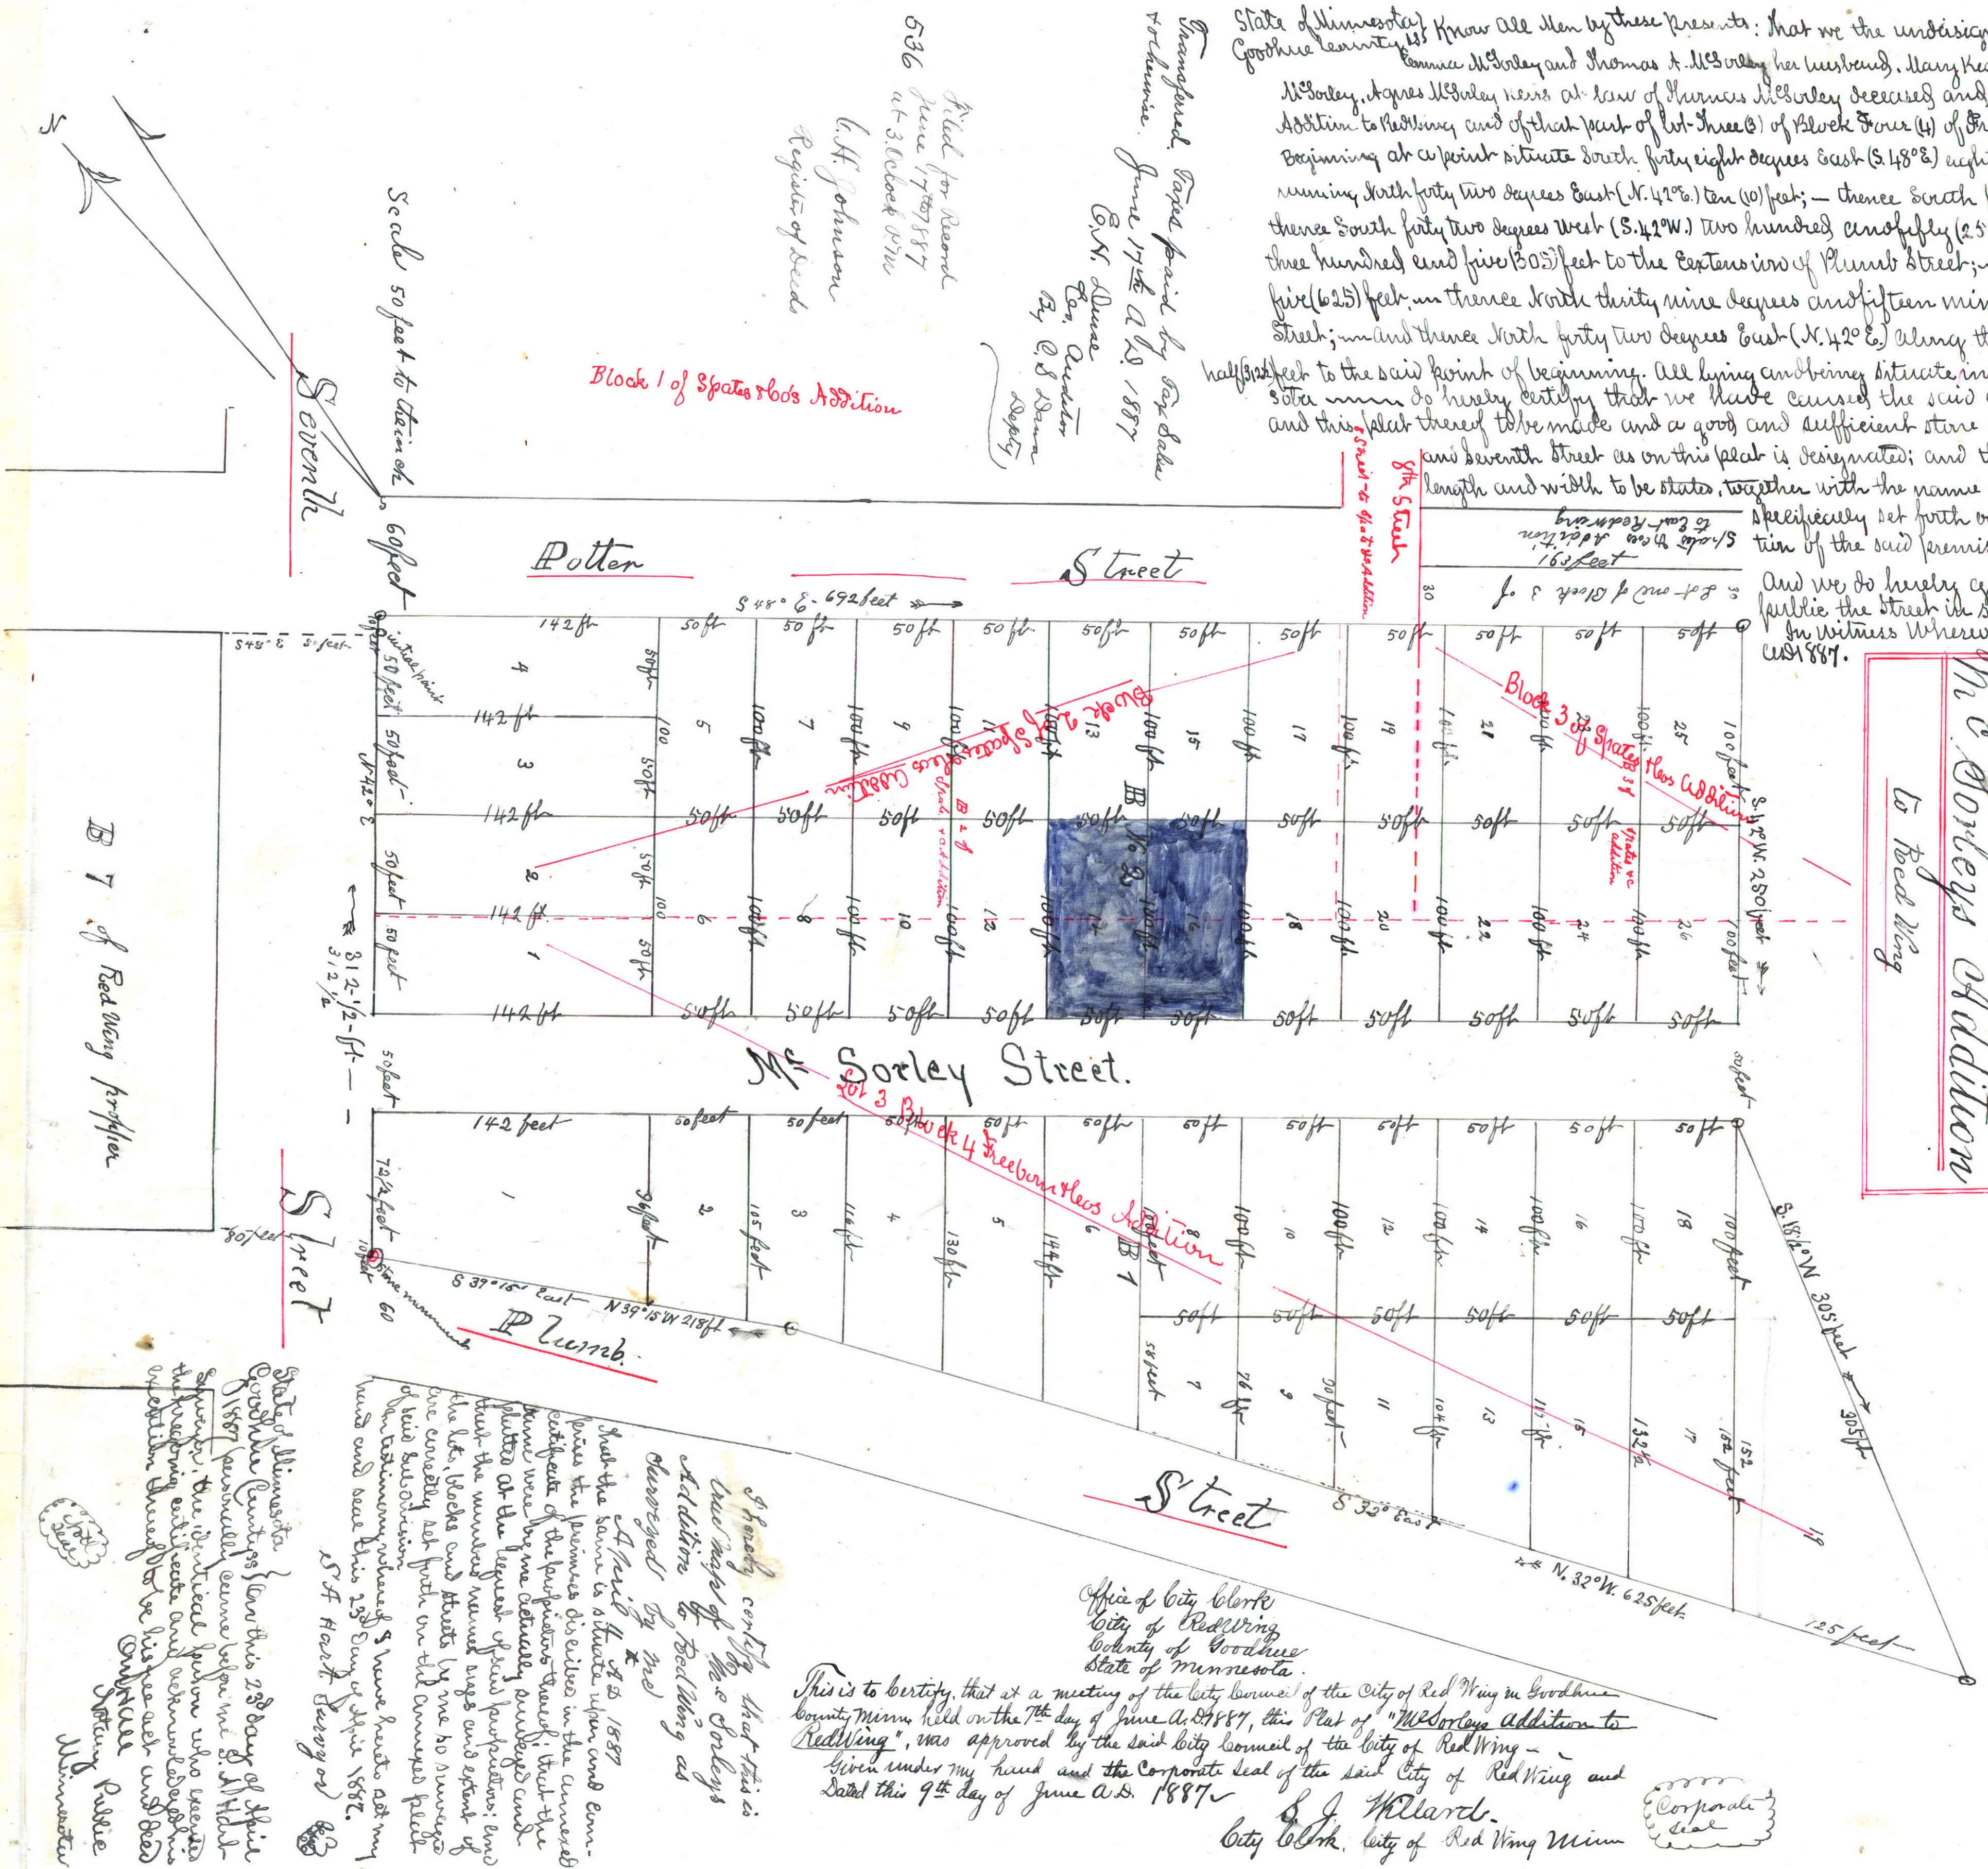

State of Minnesota Know All Men by these presents: That we the undersigned Annie M. Kempe, and her husband Charles Kempe, Mary M. Sorley, Emma M. Sorley and Thomas A. M. Sorley her husband, Mary Keen and her husband John Keen, Teresa M. 48° E.) eighty (80) feet from the South Easterly corner of Block Seven (7) in Red Wing; - thence running North forty two degrees East (N. 42° E.) ten (10) feet; - thence South forty eight degrees East (S. 48° E.) six hundred and ninety two (692) feet; - thence South forty two degrees West (S. 42° W.) two hundred and fifty (250) feet; - thence South Eighteen and one half degrees West (S. 18 1/2° W.) three hundred and five (305) feet to the Eastern line of Plum Street; - thence North thirty two degrees West (N. 32° W.) six hundred and twenty five (625) feet; - thence North thirty nine degrees and fifteen minutes West (N. 39° 15' W.) two hundred and eighteen (218) feet to Seventh Street; - and thence North forty two degrees East (N. 42° E.) along the southerly line of said Seventh Street three hundred and twelve and one half feet to the said point of beginning. All lying and being situate in the City of Red Wing in the County of Goodhue and State of Minnesota. And we hereby certify that we have caused the said described premises to be surveyed and platted into lots and blocks, and this plat thereof to be made and a good and sufficient stone as directed by the surveyor to be planted and fixed at the corner of Plum and Seventh Street as on this plat is designated; and the lots and blocks therein to be progressively numbered, their precise length and width to be stated, together with the name with corner boundaries and extent of all streets therein; as they are specifically set forth in the within plat. We do further certify that the name and designation of the said premises so platted is and shall be "Mc Sorley's Addition to Red Wing."

Annie M. Kempe
Charles Kempe
Mary M. Sorley
Emma M. Sorley
Thomas A. M. Sorley
Agnes M. Sorley
Mary Keen
John Keen
Teresa M. Sorley
John M. Sorley
Regina M. Sorley

State of Minnesota
County of Goodhue ss.
On this 28th day of April A.D. 1887 personally came before me Anna M. Kempe and her husband Charles Kempe, and Mary M. Sorley, John M. Sorley, Regina M. Sorley, Teresa M. Sorley, and Agnes M. Sorley, the identical persons who executed the foregoing certificate and acknowledged the same to be their free act and deed.
Andrew Lindgren
Notary Public
Minn.



Office of City Clerk
City of Red Wing
County of Goodhue
State of Minnesota.
This is to certify that at a meeting of the City Council of the City of Red Wing in Goodhue County, Minnesota, held on the 7th day of June A.D. 1887, the Plat of "McSorley's Addition to Red Wing" was approved by the said City Council of the City of Red Wing - Given under my hand and the Corporate Seal of the said City of Red Wing and dated this 9th day of June A.D. 1887.
S. J. Willard.
City Clerk, City of Red Wing Minn.

