


PLAT OF CHERRY GROVE CEMETERY

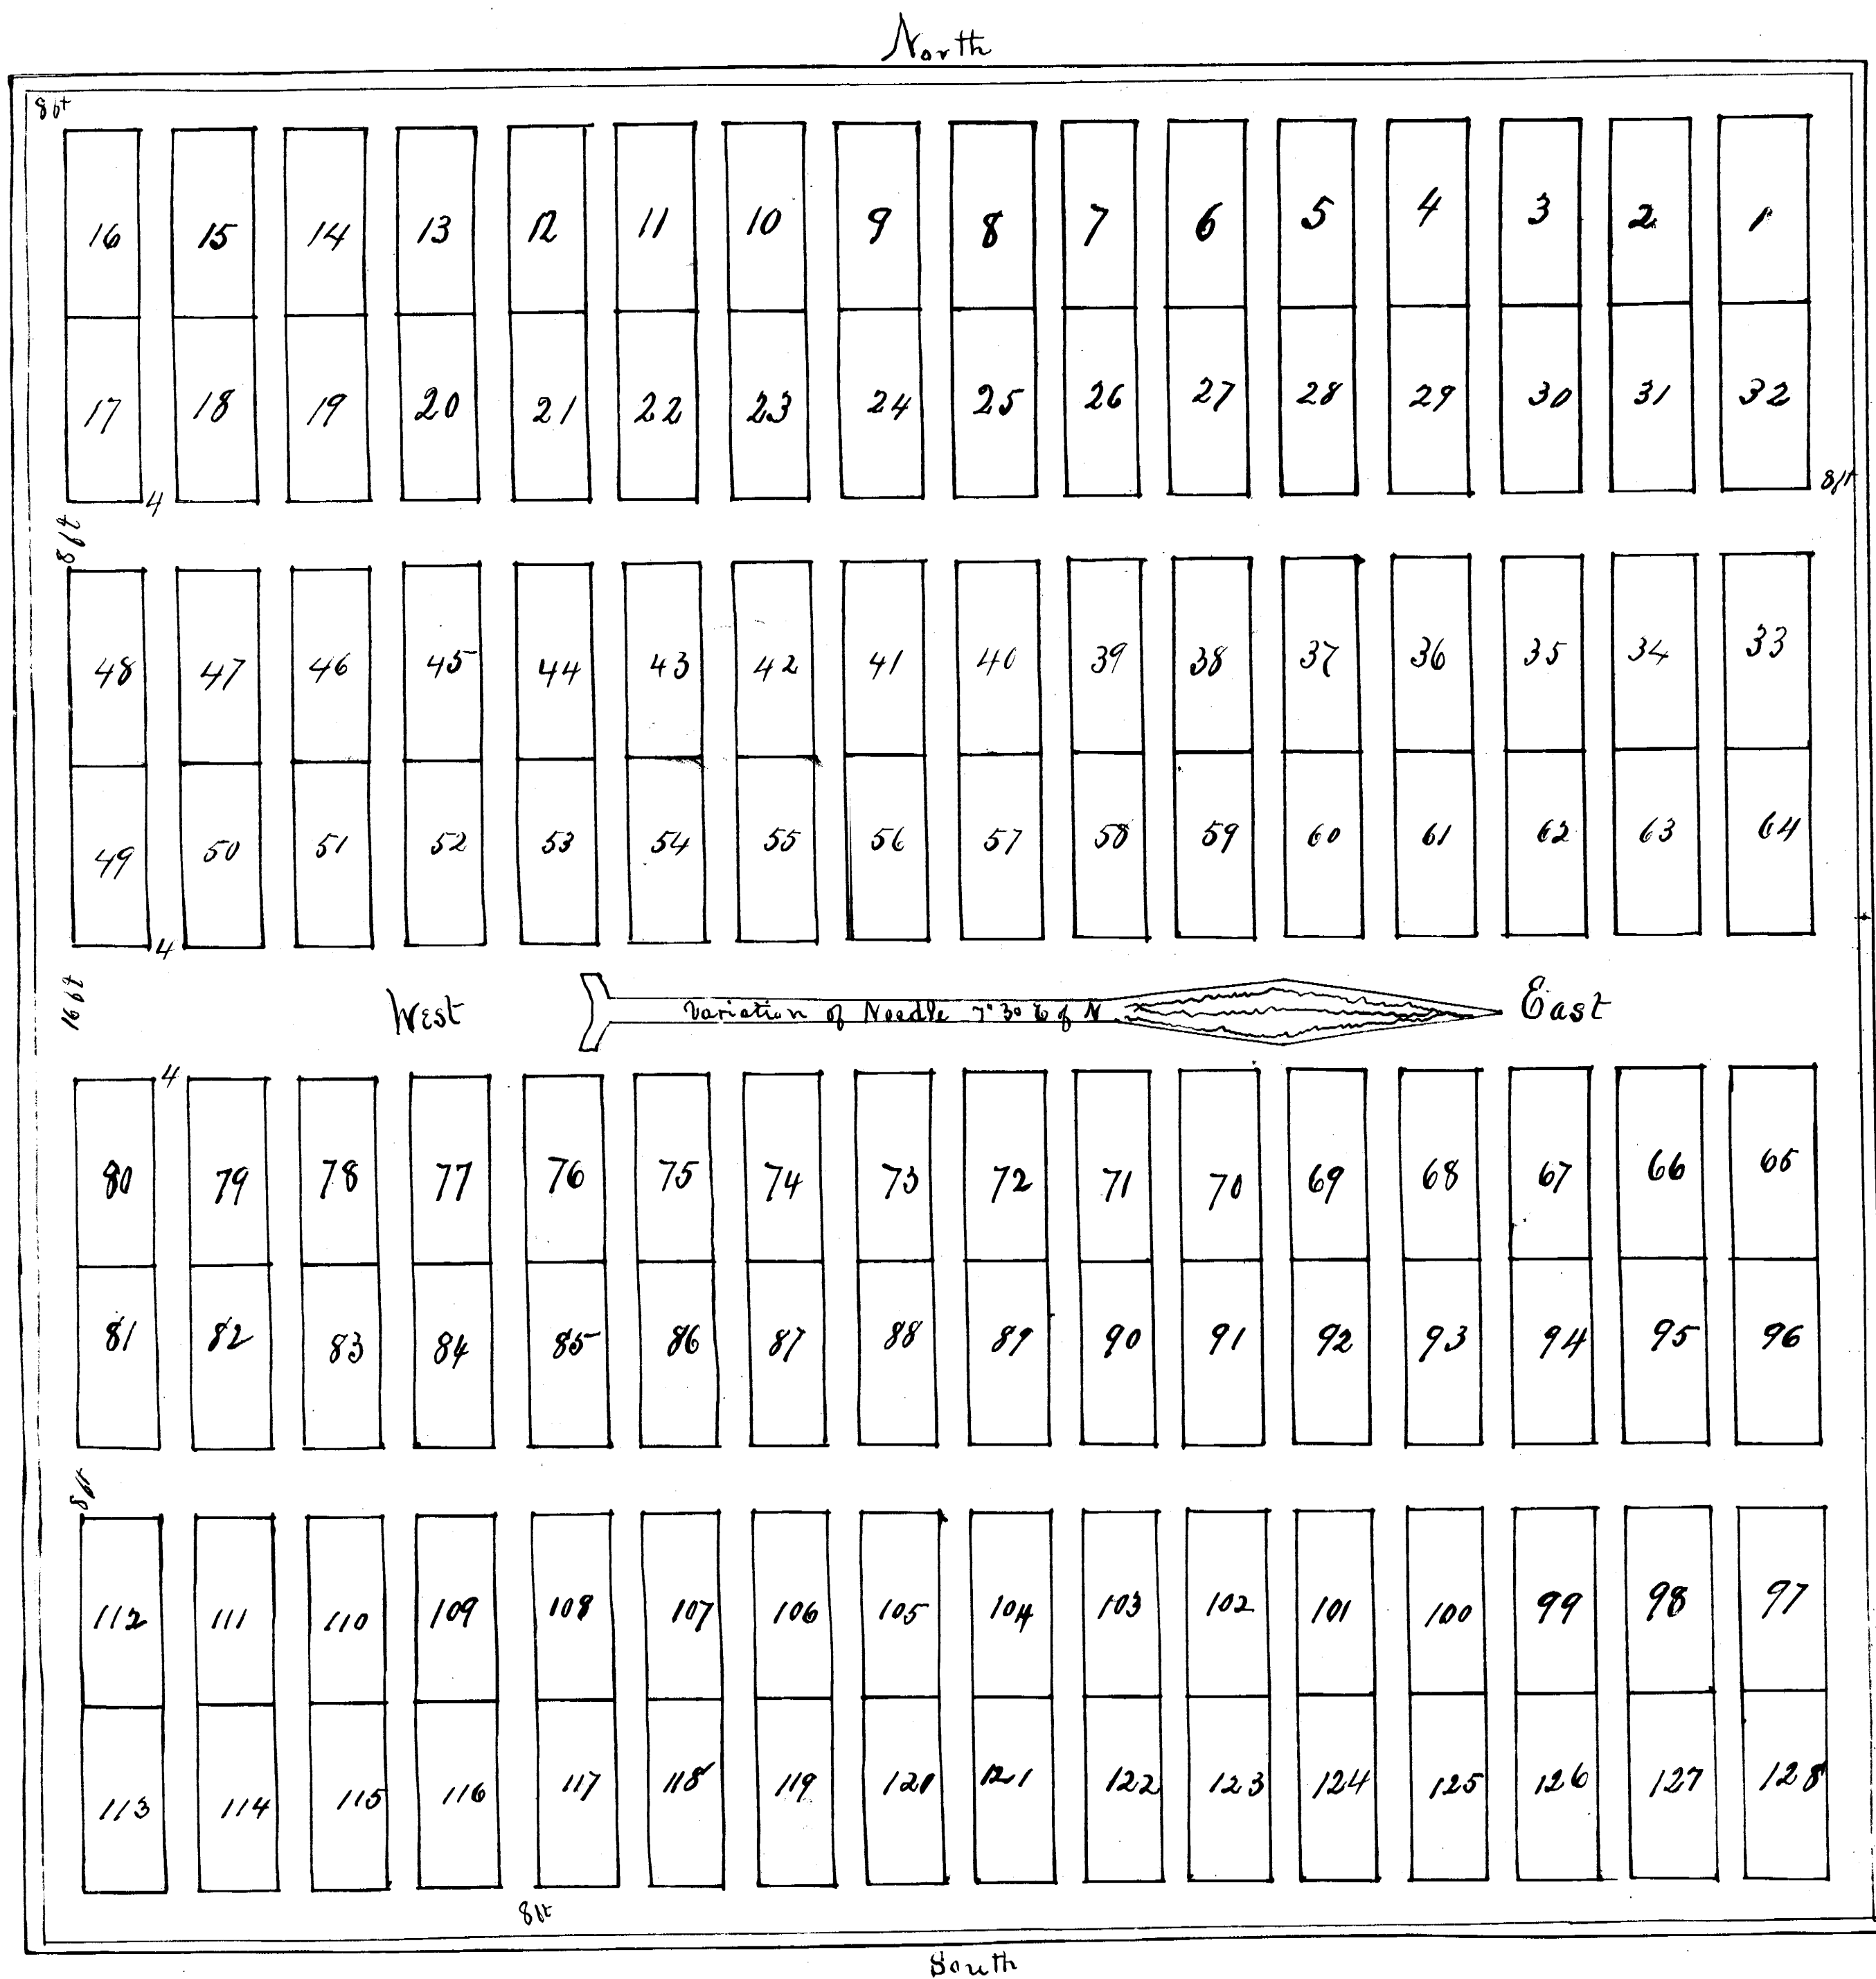

The accompanying plat, represents a parcel of land situated as follows, being a fraction over one acre, commencing at a point, Eighteen (18) rods south from the North west corner of the South West quarter of section 23 T 109 North Range 17 N of 6th P.M., thence East 220 feet + 10 in. thence S 216 feet thence West 220 feet + 10 in. thence North 216 feet to place of beginning. Said described piece of land is laid out into lots Streets + Alleys described as follows. Lots are 21 feet in length by 9 feet + 6 inches in width. One Main Street extends through the center from E. to W. 16 feet in width. Side Alleys 8 feet in width, also extend through said Cemetery grounds. Narrow Alleys 4 feet in width are laid out N + S alternately with lots. I do hereby certify that the accompanying plat is true + correct, according to a survey made by me this 24th day of May A.D. 1876

L. W. Paige
Surveyor

Sept. 28th A.D. 1876

I the proprietor of Cherry Grove Cemetery do hereby certify that I dedicate the premises same as surveyed and platting on the annexed plat, for the above mentioned purpose of a Cemetery as indicated in the annexed plat. Witness my hand and seal

J. D. Comstock (Seal)

State of Minnesota }
County of Goodhue }
Be it remembered that on this 28th day of September A.D. 1876, J. D. Comstock personally appeared before me the undersigned and acknowledged that he executed the above and foregoing as his own free act and deed. In witness my hand and seal official this 28th day of September A.D. 1876!

Charles McClure
Register of Deeds

Transfer noted and Taxes paid by
Tax sales or otherwise, September 28th 1876

S. J. Willard
Co. Auditor

Office of Register of Deeds }
Goodhue County Minnesota }
I hereby certify that the within plat, was filed for record in this office on the 28th day of September A.D. 1876 at 11 o'clock A.M. and was duly recorded in book of Plat No 2 on page 14

Charles McClure
Register of Deeds