

# THE CHURCH OF ST. PIUS OF CANNON FALLS CEMETERY

KNOW ALL MEN BY THESE PRESENTS: That The Church of St. Pius of Cannon Falls, a Minnesota Corporation, fee owner of the following described property situated in the County of Goodhue and State of Minnesota to wit:

Lots 1 through 10, Block 84 together with vacated alley. And Lots 1, 2, 9 and 10, Block 87 together with that part of the vacated alley lying westerly of Almond Street and easterly of the southerly extension of the west line of said Lot 2, Block 87. Together with the north half of vacated Hoffman Street lying westerly of Almond Street and easterly of Grove Street. Together with the south half of vacated Hoffman Street lying westerly of Almond Street and easterly of the northerly extension of the west line of said Lot 2, Block 87; all in the plat of CANNON FALLS CITY, a addition to the city of Cannon Falls, Minnesota, as on file and of record in the office of the County Recorder, Goodhue County, Minnesota.

Have caused the same to be surveyed and platted as THE CHURCH OF ST. PIUS OF CANNON FALLS CEMETERY.

In witness whereof The Church of St. Pius of Cannon Falls, a Minnesota Corporation, has caused these presents to be signed by its proper officers and its corporate seal to be hereunto affixed this 15 day of JANUARY, 1981.

SIGNED: (NO CORPORATE SEAL) The Church of St. Pius of Cannon Falls

Reverend Leon P. Bonin The Reverend Leon P. Bonin, Vice-president Fred Drometer Fred Drometer, Trustee

State of Minnesota County of GOODHUE The foregoing instrument was acknowledged before me this 15 day of JANUARY A.D. 1981, by The Reverend Leon P. Bonin, Vice-president and Fred Drometer, Trustee of The Church of St. Pius of Cannon Falls, a Minnesota Corporation, on behalf of the corporation.

John A. Jensen Notary Public, Goodhue County, Minnesota My Commission Expires Nov 27, 1986

I hereby certify that I have surveyed and platted the property described on this plat as THE CHURCH OF ST. PIUS OF CANNON FALLS CEMETERY; that this plat is a correct representation of said survey; that all distances are correctly shown on said plat in feet and decimals of a foot; that all monuments have been correctly placed in the ground as shown on said plat; that the outside boundary lines are correctly designated on said plat, and there are no wet lands or public highways to be designated on said plat.

Delmar H. Schwanz Delmar H. Schwanz, Land Surveyor Minn. Reg. No. 8625

State of Minnesota County of Dakota The foregoing instrument was acknowledged before me this 27th day of December A.D., 1980 by Delmar H. Schwanz, Land Surveyor.

Steven B. Toombs Notary Public, Dakota County, Minnesota My Commission Expires Aug. 21, 1984

County Surveyor Pursuant to Chapter 389.09, laws of Minnesota, as amended in 1976, and Goodhue County Ordinance No. 2-78, this plat has been approved this 20 day of FEBRUARY, 1981.

David A. Johnson Goodhue County Surveyor

I hereby certify that all delinquent taxes or tax certificates are paid or assigned and transferred, entered this 20 day of February, 1981.


By W.A. Nalla Date February 20, 1981, Deputy County Auditor, Goodhue County, Minnesota

I hereby certify that this instrument was filed in the office of the County Recorder for record this 20 day of FEBRUARY, 1981 at 4:00 o'clock P. M., and was duly recorded in Book 8 of plats on page 14, File No. 163 B.

Craig A. Anderson County Recorder, Goodhue County, Minnesota 274466

Approved by the City Council of the City of Cannon Falls, Minnesota this 19 day of FEBRUARY, 1981.

Signed: Shirley J. Conrad, Mayor Attest: Dallas Larson City Clerk

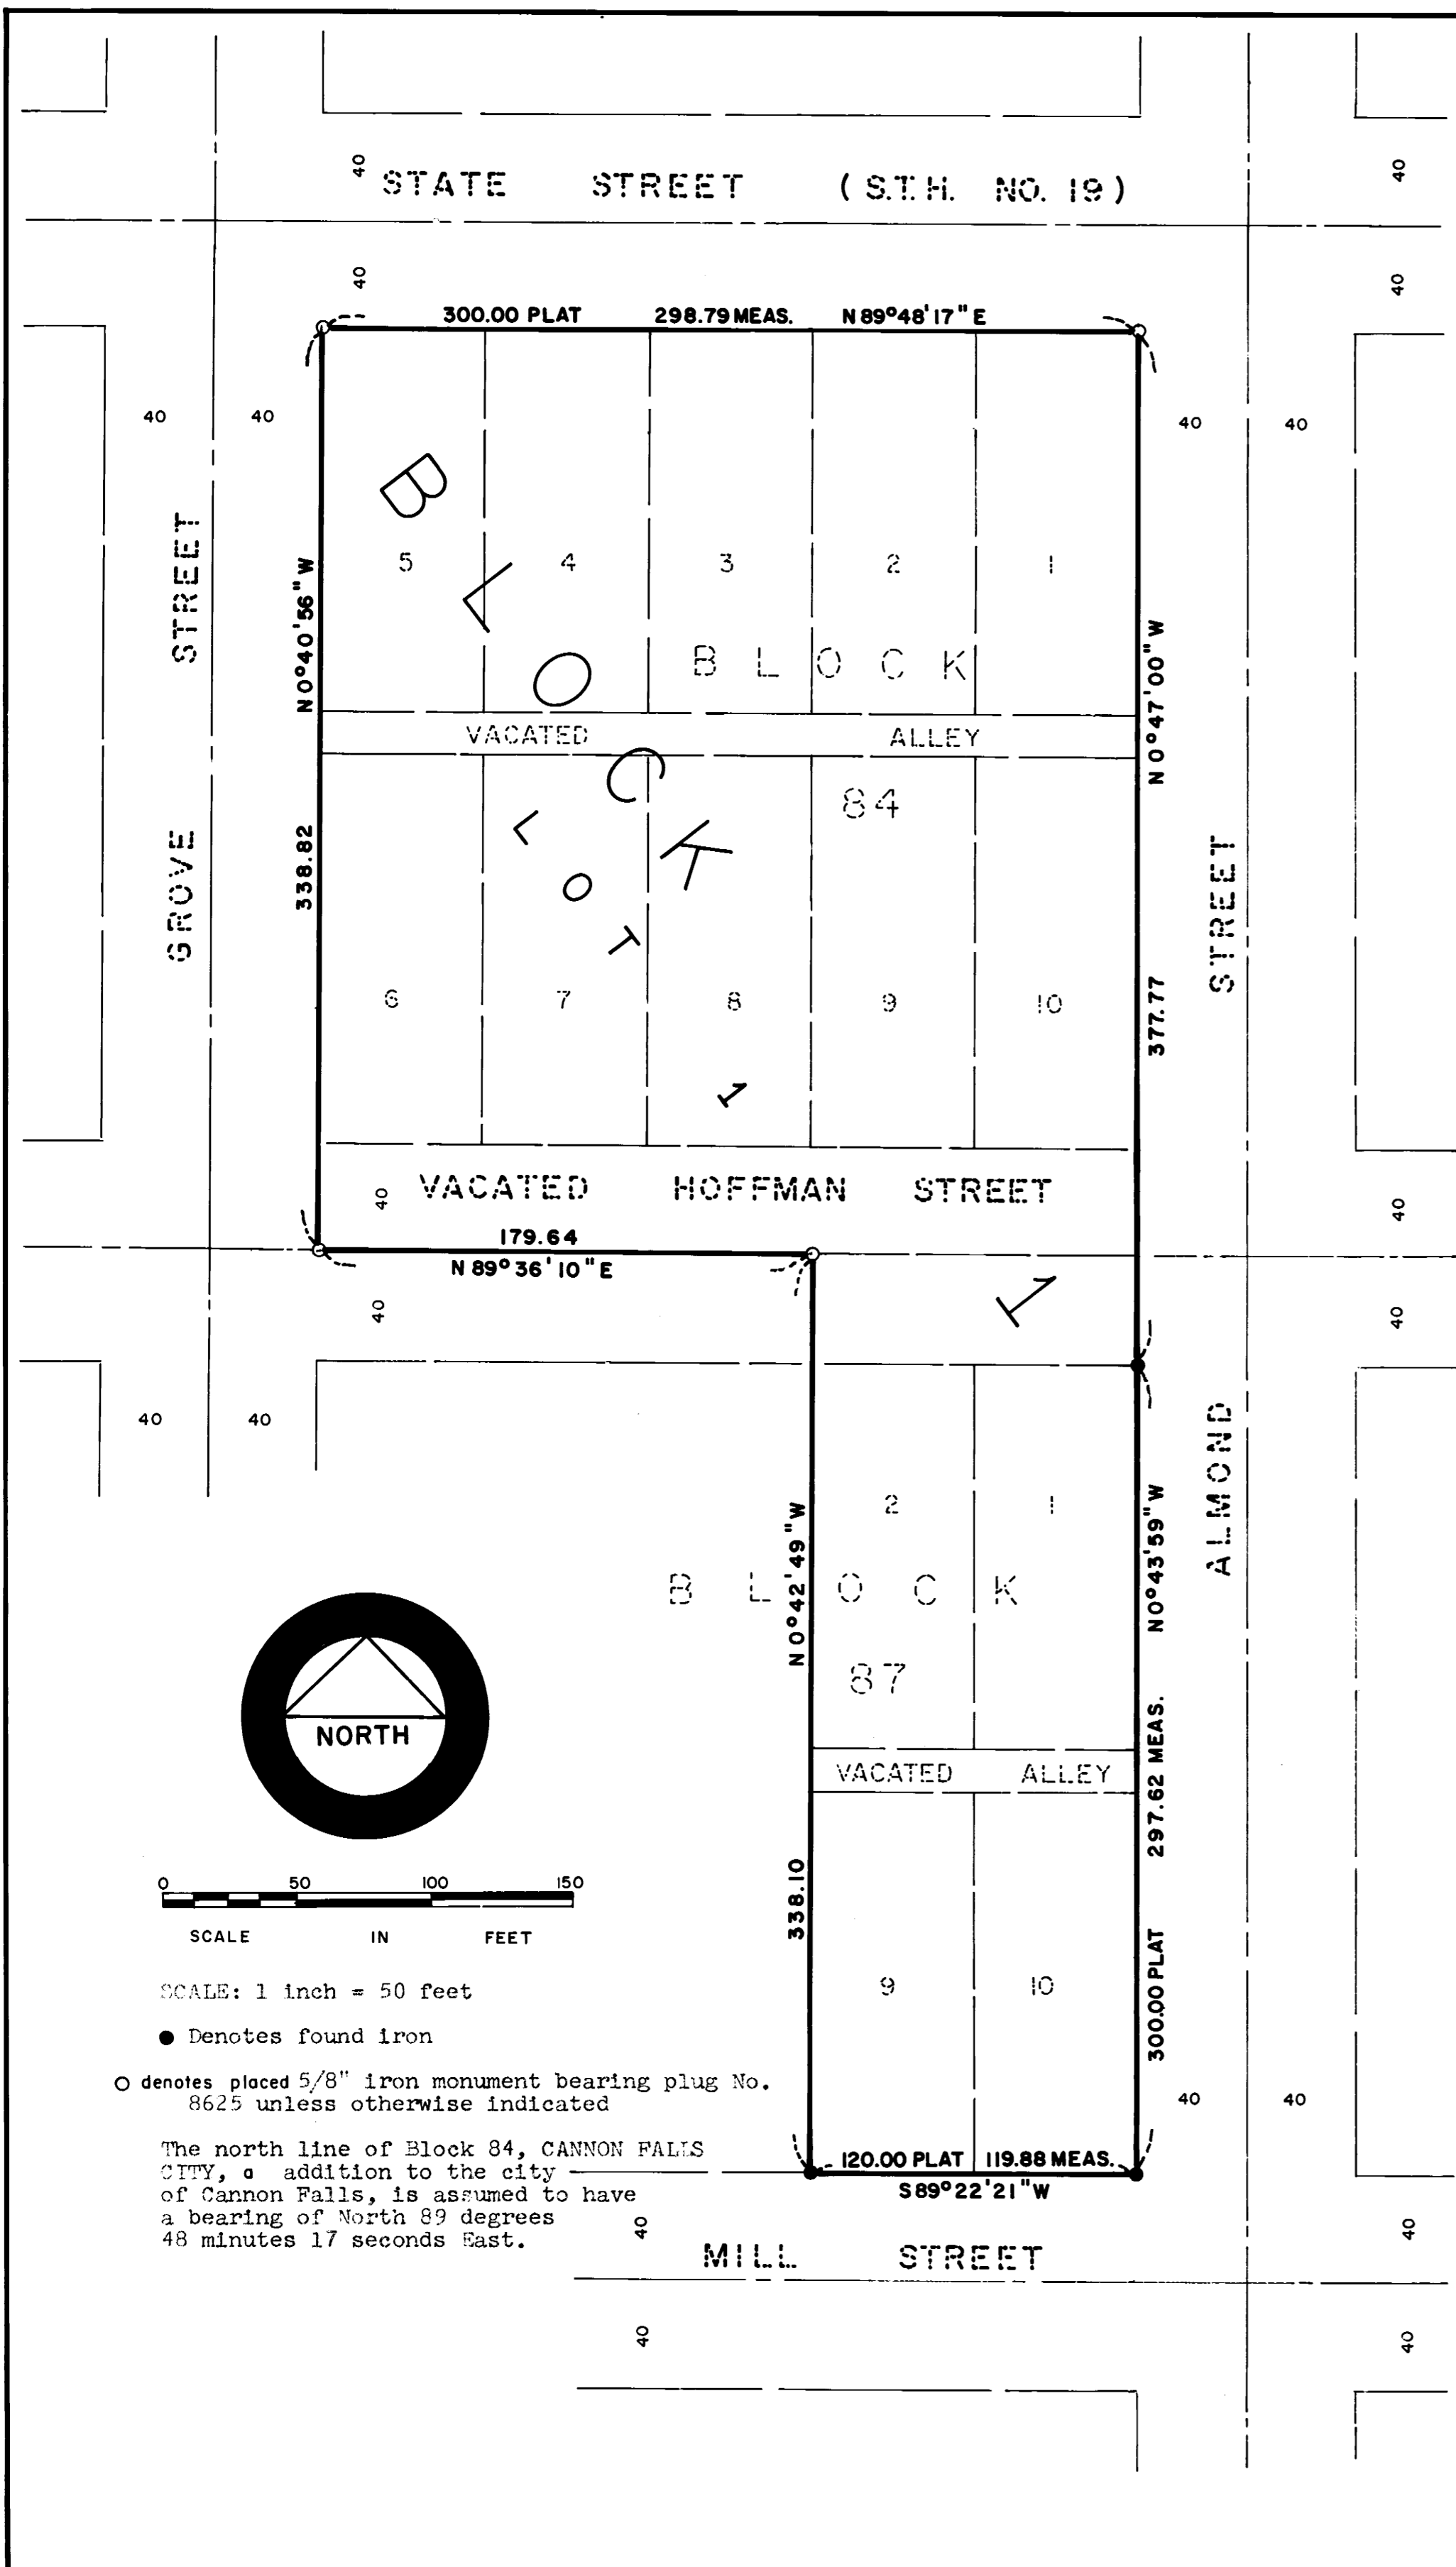

DELMAR H. SCHWANZ  
LAND SURVEYOR